
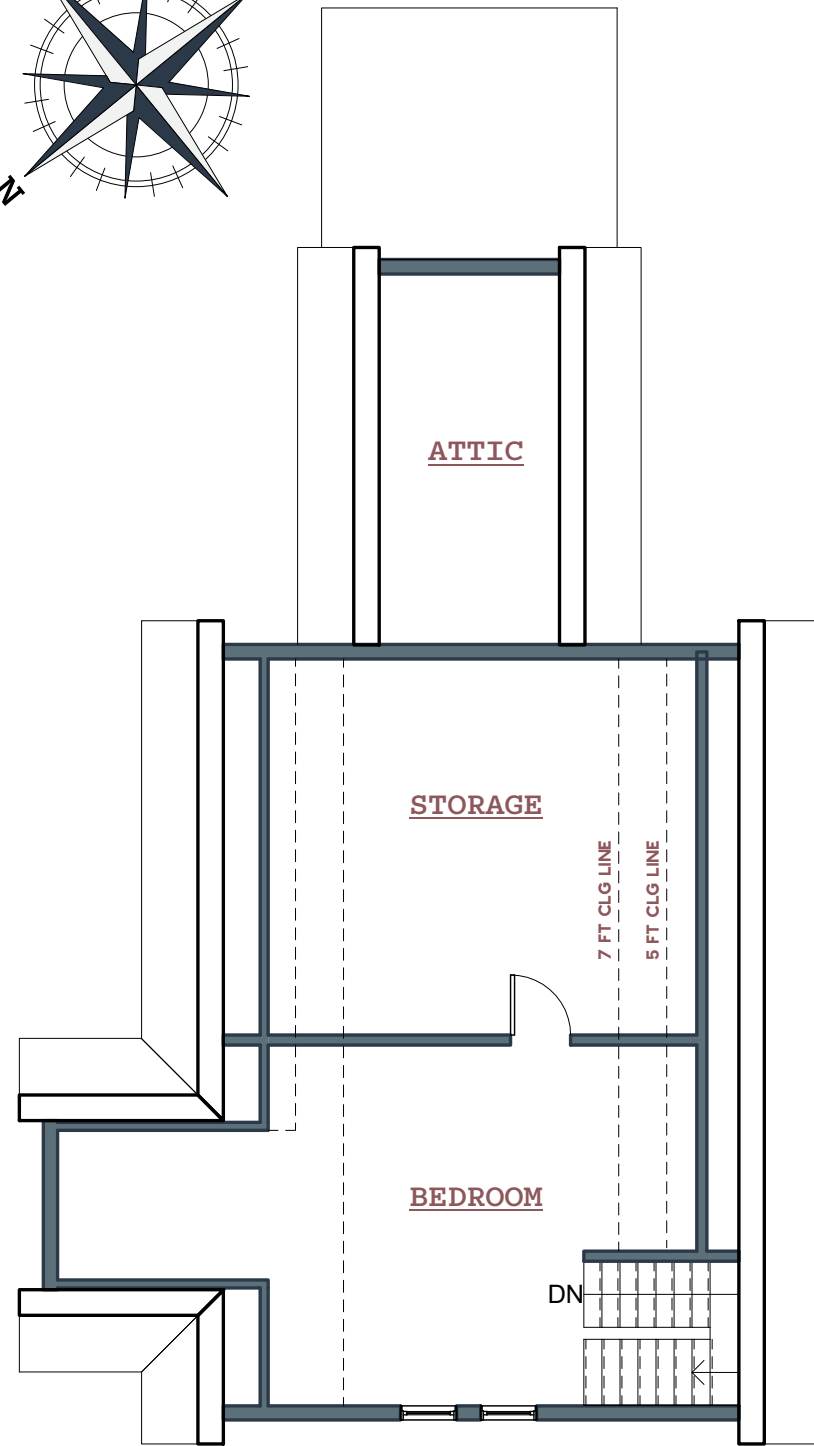


BENNORKINARCHITECTURE.COM

# EXISTING CONDITIONS


CLIENT NAME  
PROPERTY ADDRESS

EXISTING	
DRAWN BY:	BJN
SHEET NAME	COVER
SHEET NO.	0

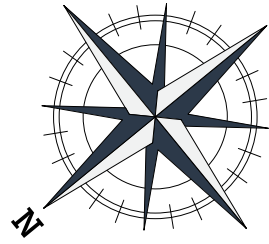


**3** EXISTING 3RD FLOOR PLAN

1/8" = 1'-0"

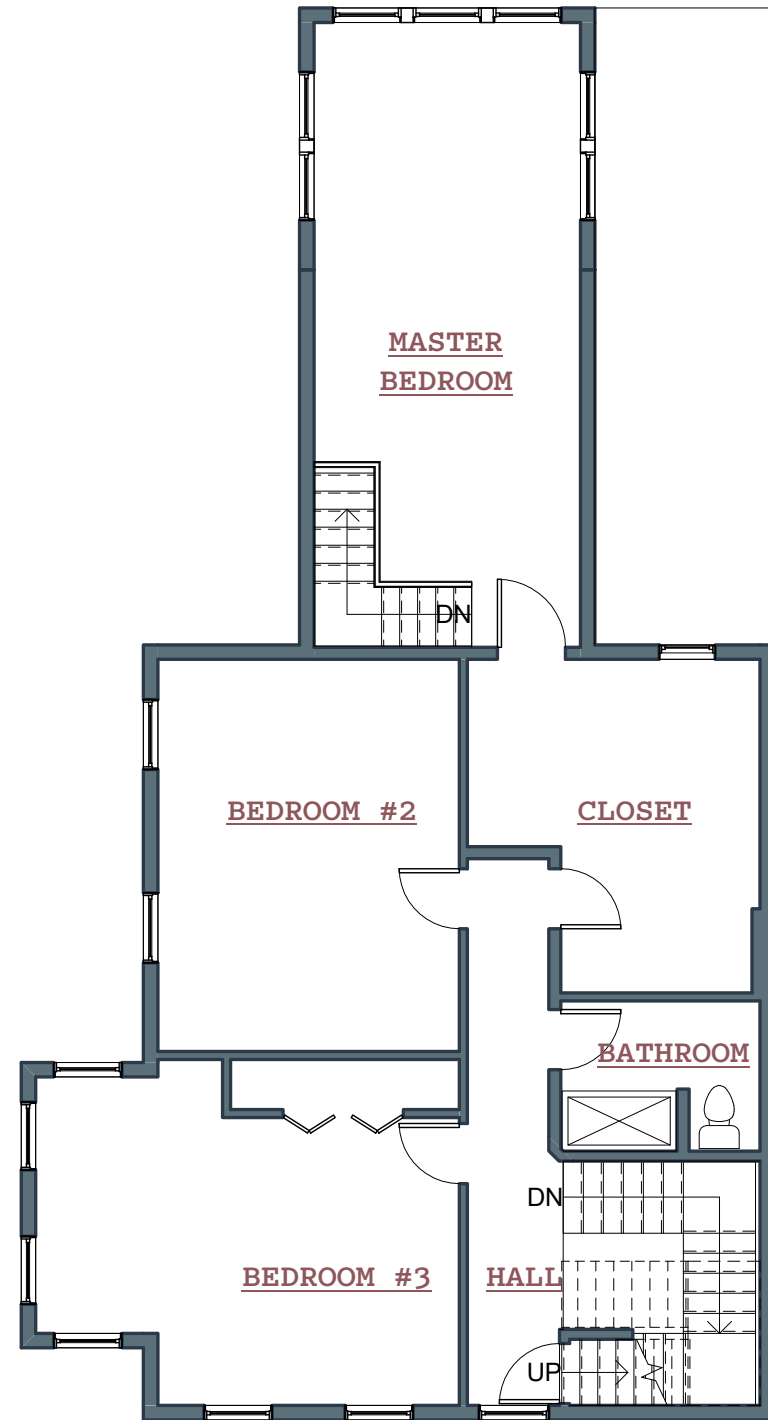

**2** EXISTING SECOND FLOOR PLAN

1/8" = 1'-0"

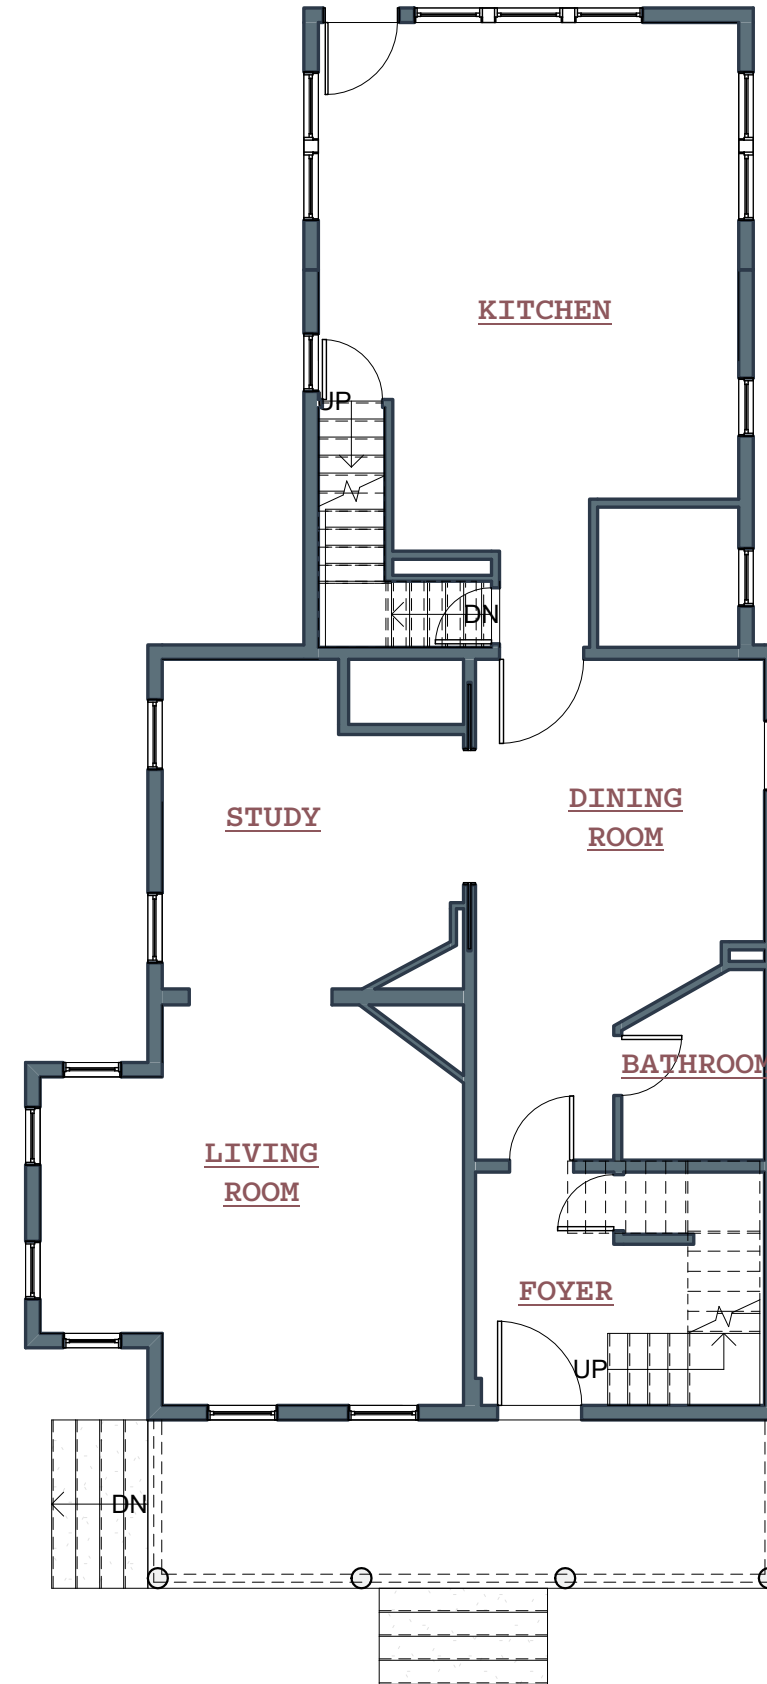

**1** EXISTING FIRST FLOOR PLAN

1/8" = 1'-0"



BENNORKINARCHITECTURE.COM

# EXISTING CONDITIONS

CLIENT NAME  
PROPERTY ADDRESS

EXISTING

DRAWN BY: **BJN**

SHEET NAME  
**EXISTING PLANS**

SHEET NO.

**1**



BENNORKINARCHITECTURE.COM

# EXISTING CONDITIONS

CLIENT NAME  
PROPERTY ADDRESS



**2** LEFT ELEVATION (NORTHEAST)  
1/8" = 1'-0"



**1** FRONT ELEVATION (NORTHWEST)  
1/8" = 1'-0"

<b>EXISTING</b>	
DRAWN BY:	<b>BJN</b>
SHEET NAME	<b>EXISTING ELEVATIONS</b>
SHEET NO.	<b>2</b>



BENNORKINARCHITECTURE.COM



**2** RIGHT ELEVATION (SOUTHWEST)

1/8" = 1'-0"



**1** REAR ELEVATION (SOUTHEAST)

1/8" = 1'-0"

**EXISTING CONDITIONS**

**CLIENT NAME**  
PROPERTY ADDRESS

<b>EXISTING</b>	
DRAWN BY:	<b>BJN</b>
SHEET NAME <b>EXISTING ELEVATIONS</b>	
SHEET NO. <b>3</b>	